


DEPARTMENT OF ARCHITECTURE U.T.




FRONT ELEVATION




REAR ELEVATION

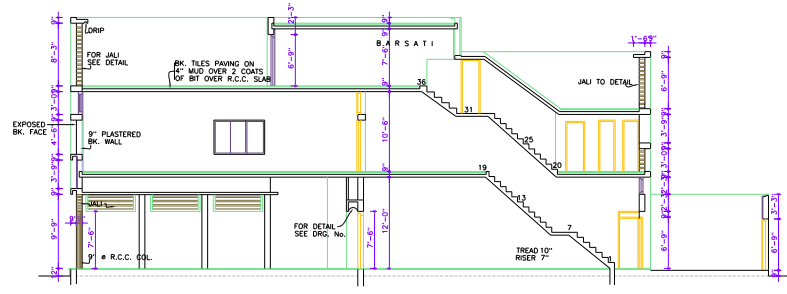


SECTION AT A-A'

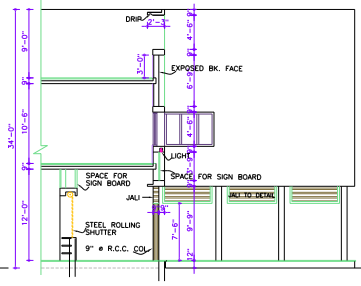


PART SECTION AT B-B'

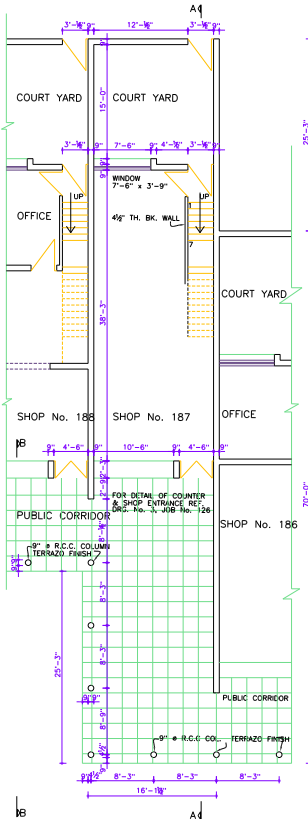

GROUND FLOOR PLAN

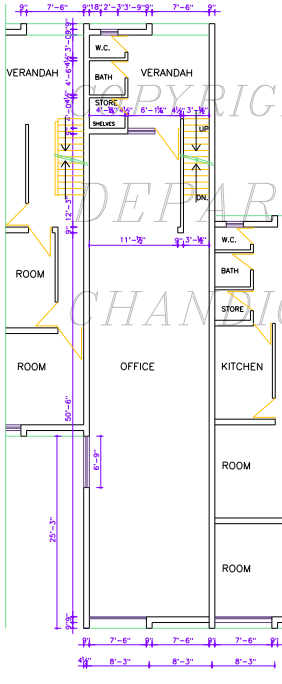

FIRST FLOOR PLAN

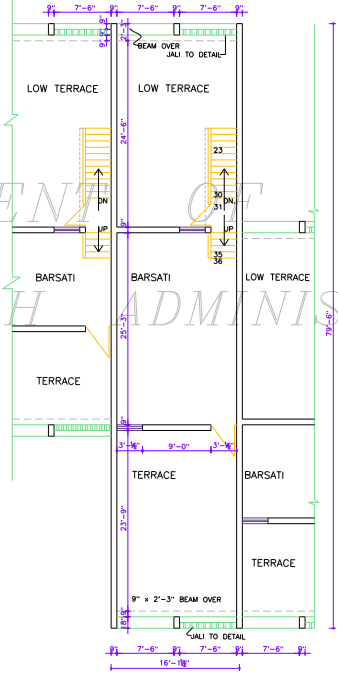

BARSATI FLOOR PLAN

S.No.	NOTES.
1.	THIS DRG. IS THE PROPERTY OF THE DEPT. OF ARCH. CHD. U.T. FORMERLY OF THE P.S. GOVT. AND MUST NOT BE ALTERED, COPIED OR USED WHOLE OR IN PARTS WITHOUT THE PERMISSION OF THIS DEPT. IN WRITING.
2.	FRONT OF SHOP MAY BE TREATED AS A SALES COUNTER OR SHOW CASE. THE DETAIL OF WHICH WILL BE REF. FROM DRG. No. 5, JOB No. 126. OPEN SHOP FRONT IS NOT ALLOWED.
3.	UNDER NO CIRCUMSTANCES WILL ANY SHOW CASE OR ANY ARTICLE BE ALLOWED TO PROJECE BEYOND THE LINE OF COUNTER OR SHOW CASE.
4.	ADVERTISEMENTS WILL BE ALLOWED ONLY IN THE SPACE PROVIDED.
5.	REAR COURT YARD COVERAGE OPTIONAL PROVIDED IT IS IN CONFORMITY WITH THE BUILDING BYE-LAWS.

NOTE:- THIS DRAWING IS THE COMPUTERISED REPRODUCTION OF ORIGINAL DRG. No. 12 JOB No. 126 DATED- 06-05-09

S.No.	DESCRIPTION	SIGN.	DATE
-------	-------------	-------	------

REVISIONS

Sd/- O.P. MEHTA 27.2.91 CHIEF ARCHITECT		
Sd/- S.K. MIDHA 26.2.91 SENIOR ARCHITECT		
Sd/- SARBJIT SINGH SANDHU ARCHITECT	26-2-91 ASSTT. ARCHITECT	

OFFICE OF THE CHIEF ARCHITECT CHANDIGARH. U.T.

SCALE :- 1" = 8'-0"	DATE. 26-2-91
DRAWN BY - RAMESH MAHAJAN	JOB No. DRG. No.
CHECKED -	126 12

DESIGN OF S.C.O. No. 187 SECTOR - 7 C CHANDIGARH

DISCLAIMER

THOUGH EVERY CARE HAS BEEN TAKEN TO PROVIDE THE CORRECT VERSION OF THE ARCHITECTURAL CONTROL ON THIS DIGITIZED (PDF) FORMAT YET IN CASE OF ANY DISCREPANCY THE MASTER COPY OF THE ARCHITECTURAL CONTROL APPLICABLE ON EACH SUCH SITE, AS AVAILABLE IN THE COMMERCIAL RECORD OF THE OFFICE OF CHIEF ARCHITECT OR HER/HIS INTERPRETATION WILL OVERRULE THE DIGITIZED FORMAT.

APPROVAL OF THE CHIEF ADMINISTRATOR  
 VIDE HER OFFICE MEMO No. 1297- UTH (4)-  
 91/2953 OF 25-3-91.  
 Sd/- TEJINDER KAUR  
 CHIEF ADMINISTRATOR

PLANS, ELEVATIONS & SECTION