

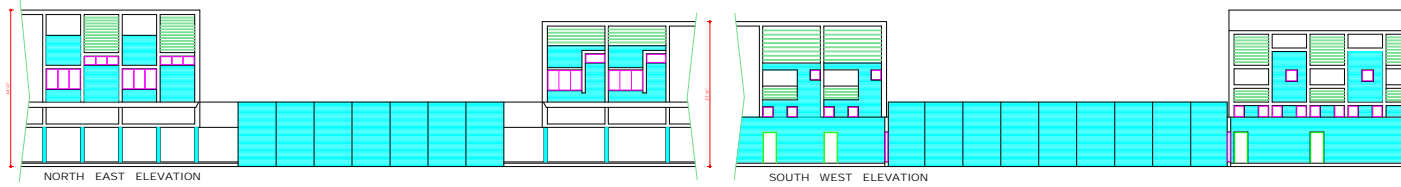
 


CHANDIGARH
PROJECT

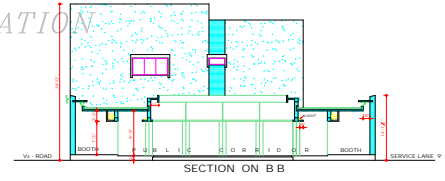

COPYRIGHT:
DEPARTMENT OF URBAN PLANNING
CHANDIGARH ADMINISTRATION

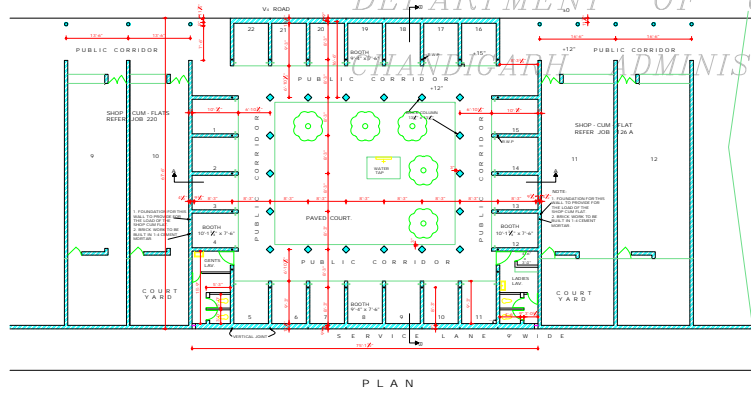


DISCLAIMER

THOUGH EVERY CARE HAS BEEN TAKEN TO PROVIDE THE CORRECT INFORMATION OF THE ARCHITECTURAL CONTROL, WE REQUEST YOU FOR THE ARCHITECTURAL CONTROL APPLICABLE ON EACH SUCH SITE, AS AVAILABLE IN THE COMMERCIAL DIVISION OF THE SERVICE OF CHANDIGARH ADMINISTRATION.

ADITYA PARKASH
98 132 646
ARCHITECT

P. JAINNEET
98 132 646
CHIEF ARCHITECT &
CHIEF TOWN PLANNER

 


NOTE:
THIS DRAWING HAS BEEN COMPUTERISED ON 04-03-09
FROM DRG. No. 1, JOB No. 204.


SCALE = EIGHT FEET TO AN INCH

DRAWN BY	CHECKED BY
JOB No. 204	DRG. No. 1
DATE	


B O O T H S
IN SECTOR 7
GENERAL PLAN

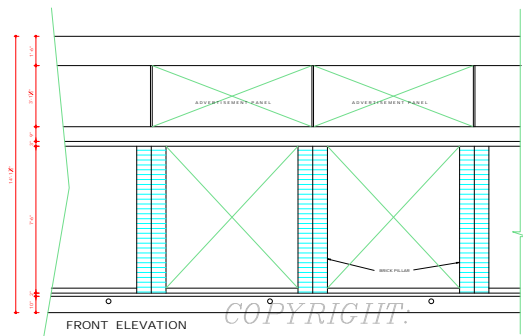


FRONT ELEVATION

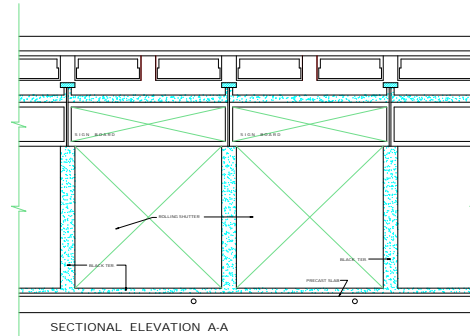


SECTIONAL ELEVATION A-A
FROM VERANDAH

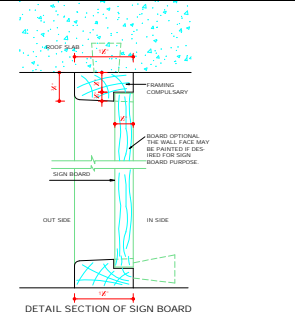


DETAIL SECTION OF SIGN BOARD

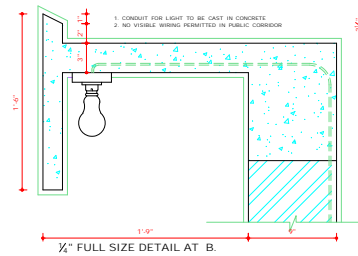


1/4" FULL SIZE DETAIL AT B.

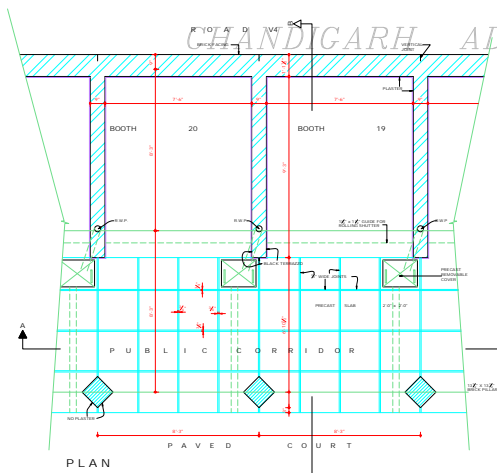

PLAN

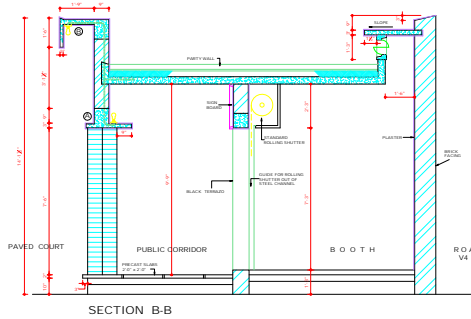

SECTION B-B

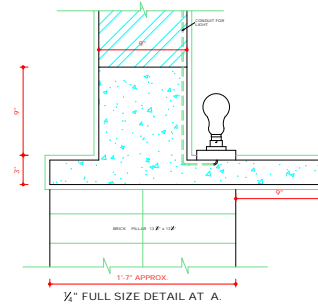

1/4" FULL SIZE DETAIL AT A.

DISCLAIMER

THOUGH EVERY CARE HAS BEEN TAKEN TO PROVIDE THE CORRECT VERSION OF THE ARCHITECTURAL DRAWING, THE USER SHALL BE RESPONSIBLE FOR VERIFYING THE DIMENSIONS AND MATERIALS SPECIFIED IN EACH DETAIL. 

ATTENDED AS TRUE COPY
SIP SUDHAKAR
ASSISTANT ARCHITECT

DEPARTMENT OF
ARCHITECTURE, U.T.

S.No. NOTES

- THIS DRG. IS THE PROPERTY OF THE DEPARTMENT OF ARCHITECTURE, CHANDIGARH U.T. AND FORMERLY OF THE GOVT. OF PUNJAB AND MUST NOT BE ALTERED, COPIED OR USED IN WHOLE OR IN PART WITHOUT THE PERMISSION OF THIS DEPARTMENT IN WRITING.
- THIS DRG. IS ACTUALLY TRACED FROM DRG. No. 2 OF JOB No. 256 ON DATED 26.3.74. NIRMAL KUMARI 25.3.74

NOTE:
THIS DRAWING HAS BEEN COMPUTERISED ON 06-02-09
BOOK NO. 2, JOB NO. 256

S.No. DESCRIPTION DATE SIGN

REVISION

SIP S.S. VARMA
21.1.70
CHIEF ADMINISTRATOR

SIP P. JAINESHTI
15.1.69
ARCHITECT

SIP A. PARKASH
15.1.69
ARCHITECT

OFFICE OF THE CHIEF
ARCHITECT, CHANDIGARH.

SCALE - 1/4" = 1'-0" DATE:

DESIGNER: SAGDIP SINGH JOB No. 256 DRG No. 2

TYPICAL DETAIL OF
BOOTH No. 19 & 20
IN SECTOR - 7