

DEPARTMENT OF URBAN PLANNING  
CHANDIGARH ADMINISTRATION

DEPARTMENT OF ARCHITECTURE (U.T.)

- S.No. NOTES
1. THIS DRAWING IS THE PROPERTY OF THE DEPARTMENT OF ARCHITECTURE CHANDIGARH AND MUST NOT BE ALTERED, COPIED, ISSUED OR REPRODUCED IN ANY MANNER WITHOUT THE PERMISSION OF THE DEPARTMENT IN WRITING.
  2. THE CONSTRUCTION OF THESE SHOPPING BOOTHS SHALL BE SUPERVISED BY THE QUALIFIED ARCHITECT (P.E.) AND IS ACTUALLY FORCED FROM DSG. No. 14/15 JOB No. 318 ON DATED 4-1-72.
  3. NORMAL KURBADI 4-1-72

NOTE: THIS DRAWING IS THE COMPUTERISED REPRODUCTION OF ORIGINAL DSG. No. 18 OF JOB No. 318, DATED 18-1-70.

REVISIONS	DATE	SIGN
REVISED	1-9-65	

SD. S.L. VARMA  
24-9-70  
CHIEF ADMINISTRATOR

SD. P. JENNABET  
19-6-65  
CHIEF ARCHITECT

SD. F.S. BHTE  
10TH MAY 65  
SENIOR ARCHITECT

SD. P.P. MEHTA  
10-6-65  
ARCHITECT

SD. ASSTT. ARCHITECT

OFFICE OF THE CHIEF ARCHITECT CHANDIGARH UNION TERRITORY.


SCALE - 1/4" = 1'-0"	DATE:-
DRAWN SH. S.L. KHANNA	JOB No. 318
RE-DRAWN NIRMAL KURBADI	DRG No. 1R

BOOTHS IN SECTOR 18-D


PLAN

**DISCLAIMER**  
THOUGH EVERY CARE HAS BEEN TAKEN TO PROVIDE THE CORRECT VERSION OF THE ARCHITECTURAL CONTROL ON THIS DIGITIZED (PDF) FORMAT, YET IN CASE OF ANY DISCREPANCY, THE MASTER COPY OF THE ARCHITECTURAL CONTROL, APPLICABLE ON EACH SUCH SITE, AS AVAILABLE IN THE COMMERCIAL RECORDS OF THE OFFICE OF CHIEF ARCHITECT OR RESERVE INTERPRETATION WILL OVERRULE THE DIGITIZED FORMAT.


ATTESTED AS TRUE COPY  
SH. KUNDEKAR  
ASSTT. ARCHITECT

 


NORTH EAST ELEVATION.

 

SOUTH WEST ELEVATION.

 


SOUTH EAST ELEVATION.

 


NORTH WEST ELEVATION.

COPYRIGHT:  
DEPARTMENT OF URBAN PLANNING  
CHANDIGARH ADMINISTRATION

 

SECTION AT A B

 

SECTION AT C D



SECTION AT E E

SCALE: HALF INCH TO A FOOT

**DISCLAIMER**  
THOUGH EVERY CARE HAS BEEN TAKEN TO PROVIDE THE CORRECT VERSION OF THE ARCHITECTURAL CONTROL ON THIS DIGITIZED (PDF) FORMAT, YET IN CASE OF ANY DISCREPANCY, THE MASTER COPY OF THE ARCHITECTURAL CONTROL APPLICABLE ON EACH SUCH SITE AS AVAILABLE IN THE COMMERCIAL RECORD OF THE OFFICE OR CHIEF ARCHITECT OR ARISING THEREFROM WILL OVERRULE THE DIGITIZED FORMAT

ATTESTED TRUE COPY  
S/BI KUREKAR  
ASSTT. ARCHITECT

S/ S. L. VARMA  
24.8.20  
CHIEF ADMINISTRATOR

DEPARTMENT OF ARCHITECTURE.

S.No. NOTES.

1 THIS DRAWING IS THE PROPERTY OF DEPTT OF ARCHITECTURE, CHANDIGARH FOR THE GOVT. AND MUST NOT BE COPIED, ALTERED OR USED IN WHOLE OR IN PART WITHOUT THE PERMISSION OF THIS DEPARTMENT IN WRITING.

NOTE: THIS DRAWING IS THE COMPUTERISED REPRODUCTION OF ORIGINAL ONE. No. JOB NO. 18-D 318 DATED 24.08.20

S.No.	DESCRIPTION	DATE	SIGN
REVISIONS			


S/ P. JEANNERET S/ D. S. S/ CHIEF ARCHITECT & TOWN PLANNING ADVISOR	S/ J. S. DETHI S/ S. S/ SENIOR ARCHITECT
S/ ASSIST. ARCHITECT	S/ D. P. MEHTA S/ ARCHITECT

OFFICE OF THE CHIEF ARCHITECT CHANDIGARH, U. T.


SCALE - EIGHT FEET TO AN INCH	DATE
DRAWN BY SINGH S/ RAJEEV SINGH S/ A. S. SATRA	DRG. No. 2/R JOB No. 318

BOOTHS IN SECTOR - 18-D


ELEVATIONS & SECTIONS.

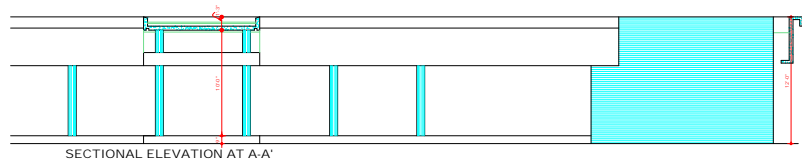


SECTIONAL ELEVATION AT A-A'

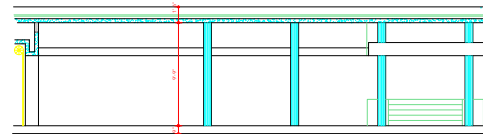


SECTION AT B-B'

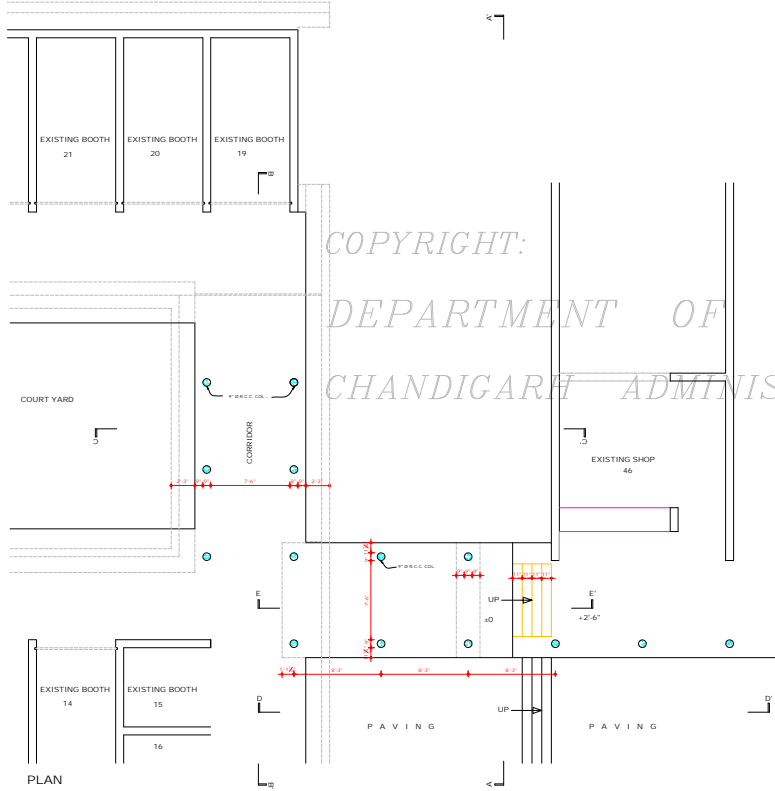


PLAN

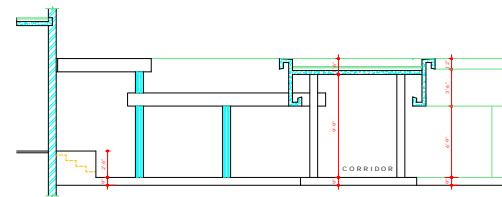

SECTIONAL ELEVATION AT C-C

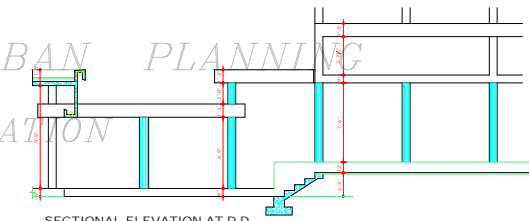

SECTIONAL ELEVATION AT D-D

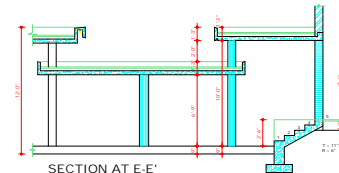

SECTION AT E-E'

COPYRIGHT:  
DEPARTMENT OF URBAN PLANNING  
CHANDIGARH ADMINISTRATION

**DISCLAIMER**  
THOUGH EVERY CARE HAS BEEN TAKEN TO PROVIDE THE CORRECT VERSION OF THE ARCHITECTURAL CONTROL ON THIS DIGITIZED PDF, FURTHER IT IS CLARIFIED THAT THE ARCHITECTURAL CONTROL, APPLICABLE ON EACH SUCH SITE, AS AVAILABLE IN THE COMMERCIAL RECORDS OF THE OFFICE OF CHIEF ARCHITECT OR HER/HIS INTERPRETATION WILL OVERRULE THE DIGITIZED FORMAT.

DEPARTMENT OF ARCHITECTURE U.T.

S.No. NOTES

1. THIS DRG. IS THE PROPERTY OF THE DEPT. OF ARCHITECTURE U.T. AND MUST NOT BE REPRODUCED OR COPIED IN WHOLE OR IN PART WITHOUT THE PERMISSION OF THIS DEPT. IN WRITING.

NOTE:- THIS DRAWING IS THE COMPUTERISED REPRODUCTION OF ORIGINAL DRG. No. 3 JOB No. 318 DATED 06-09-00

S.No. DESCRIPTION DATE SIGN.

REVISIONS

S.No.	DESCRIPTION	DATE	SIGN.
01	CHIEF ARCHITECT.	22.12.80	Sr. V.P. AOBRA 17.12.1980
02	ARCHITECT.	11.12.80	Sr. S.S. VERMA 8.12.80
			SENIOR ARCHITECT ASSTT. ARCHITECT

OFFICE OF THE CHIEF ARCHITECT U.T. CHANDIGARH


SCALE: 1/4 FEET TO AN INCH

DATE: 25.11.80


DEALT BY	DRG. No.	JOB No.
S. D. SHARMA	3	318

BOOTHS IN SECTOR -18 -D  
DETAILS OF LINK - PASSAGE


PLAN, ELEVATIONS & SECTIONS

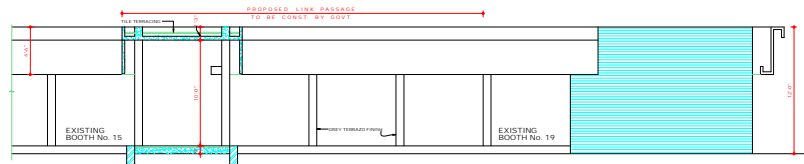


SECTIONAL ELEVATION AT A-A

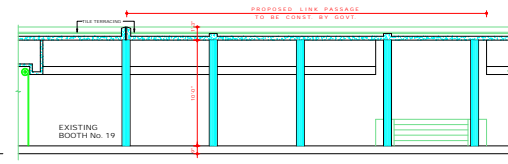


SECTION AT B-B

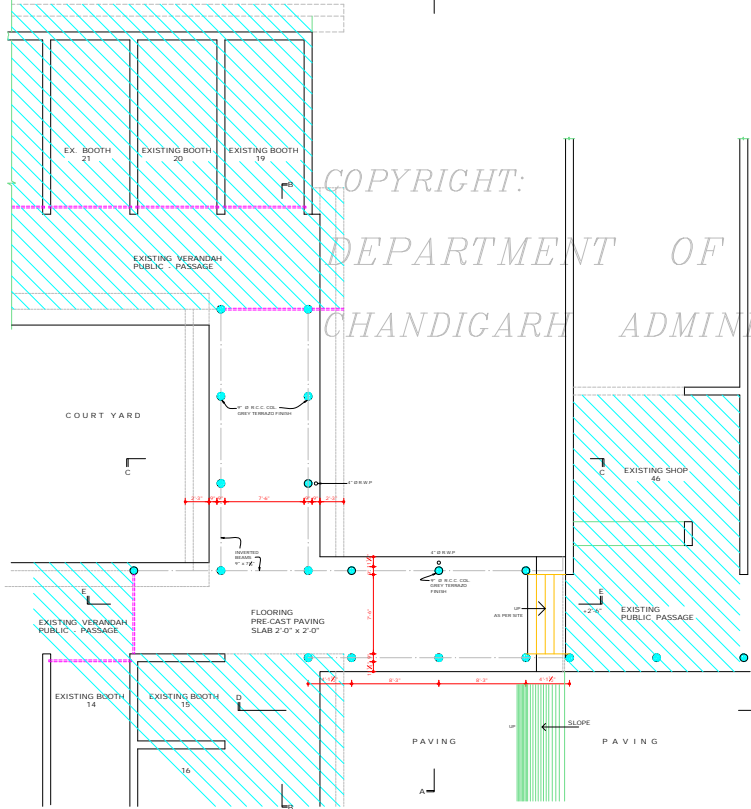


PLAN

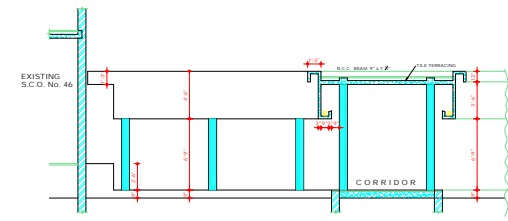

SECTION AT C-C

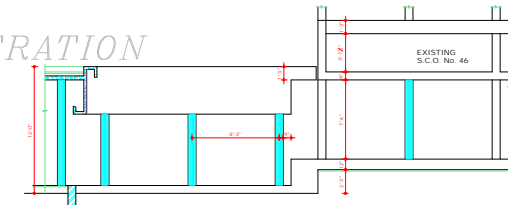

SECTION AT D-D

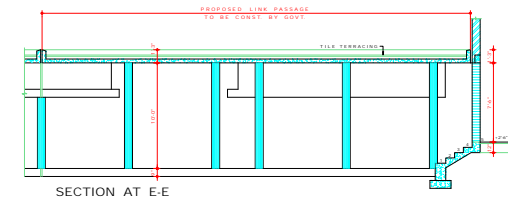

SECTION AT E-E

COPYRIGHT:  
DEPARTMENT OF URBAN PLANNING  
CHANDIGARH ADMINISTRATION

**DISCLAIMER**  
THOUGH EVERY CARE HAS BEEN TAKEN TO PROVIDE THE CORRECT VERSION OF THE ARCHITECTURAL CONTROL ON THIS DIGITIZED COPY, YET IN CASE OF ANY DISCREPANCY, THE MASTER COPY OF THE ARCHITECTURAL CONTROL, AVAILABLE FOR EACH SUCH SET, AS AVAILABLE IN THE OFFICE RECORDS OF THE OFFICE OF URBAN ARCHITECT, OR HERETO INTERPRETATION WILL OVERRULE THE DIGITIZED FORMAT.

DEPARTMENT OF  
URBAN PLANNING  
CHANDIGARH ADMN.

S.No. NOTES

1. THIS DRAWING IS THE PROPERTY OF THE DEPARTMENT OF URBAN PLANNING, CHANDIGARH U.T. AND MUST NOT BE ALTERED, COPIED OR USED IN WHOLE OR IN PART WITHOUT THE PERMISSION OF THIS DEPTT. IN WRITING.

EXISTING CONST. SHOWN AS PROPOSED CONST. SHOWN AS

NOTE:  
THIS DRAWING IS THE COMPUTERISED REPRODUCTION OF ORIGINAL DRG. No. 4 JOB No. 3181 DATED: 08-04-09

1	REVISED STRUCTURAL DESIGN MARKED	SP	23-11-07
---	----------------------------------	----	----------

S.No.	DESCRIPTION	SIGN	DATE
REVISIONS			

SP- S.K. MEDIA  
30.05  
CHIEF ARCHITECT

SP- SARJIT SINGH SANDHU  
26.10.05  
SENIOR ARCHITECT

SP- S.S. WIRD  
25.10.05  
ARCHITECT

SP- S.C. WALD  
26.10.05  
ASSTT. ARCHITECT

OFFICE OF THE  
CHIEF ARCHITECT &  
SECY. CHANDIGARH U.T.

SCALE - 4 FEET TO AN INCH DATE - 25.10.05

SALJAN SINGH  
DRAWN BY DRG. No. 4 JOB No. 318/1

CHECKED

BOOTHS IN SECTOR 18-D  
DETAIL OF LINK PASSAGE  
(BOOTH No. 14 TO S.C.F. No. 46  
BOOTH No. 14 TO BOOTH No. 19).

PLAN, ELEVATIONS  
& SECTIONS