


GROUND FLOOR PLAN

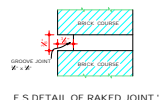

F.S. DETAIL OF RAKED JOINT 'A'

**DISCLAIMER**

THESE AND/OR OTHER LISTS HAVE BEEN TAKEN TO PROVIDE THE CORRECT VERSION OF THE ARCHITECTURAL CONTROL. ON THIS DRAWING (JOB NO. 2289), WE HAVE MADE ANY DISCREPANCY. THE WRITER COPY OF THE ARCHITECTURAL CONTROL, WITH CHECK ON EACH DRAWING, IS AVAILABLE AT THE DRAWING ROOM FOR THE USE OF THE ARCHITECT OR HIS/HERS INTERPRETATION WILL OVERRULE THE DIGITIZED FORMAT.

THIS DRAWING HAS BEEN APPROVED BY THE CHIEF ADMINISTRATOR VHS HIS OFFICE MEMO NO. 24/16/UT/01, DATED 04.07.11 11.3.88.

NOTE: THIS DRAWING IS THE COMPUTERISED REPRODUCTION OF ORIGINAL. DRG NO. 1 JOB NO. 2289 DATED 11-12-08

DEPARTMENT OF ARCHITECTURE U.T.

S.NO. NOTES

1. THIS DRG. IS THE PROPERTY OF THE DEPT. OF ARCHITECTURE U.T. CHANDIGARH. CONVEY TO THE DEPT. AND MUST NOT BE ALTERED, COPIED OR USED IN ANY MANNER WITHOUT THE PERMISSION OF THIS DEPT. IN WRITING. READ WITH DRAWING NO. 3 TO 7.
2. JOB NO. 2289.
3. RESTRUCTURE CONTAINED IN THESE ARCHITECTURE CONTROL SHEETS ARE IN POSITIONS AND ARE SUPERVENARY TO THE PLANNED CAPITAL DEVELOPMENT AND RECONSTRUCTION OF CHANDIGARH U.T. AND AN ADJACENT AREA. THE PLAN RECONSTRUCTION IN THE EXTERNAL FACADE OR FACADES THROUGH CORRIDOR SHALL BE ALLOWED.
4. INTERNAL PLANNING ON FIRST AND SECOND FLOOR SHALL BE IN ACCORDANCE WITH THE ARCHITECTURE ADMINISTRATION.
5. EXTERIOR BRICK WORK SHALL BE IN FAIR FACE BRICK WORK BY THIN WALL WITH COLOUR WASH FACILITY. COLOUR BRICKS SHALL BE IN FAIR FACE BRICK. SHALL SHATTERING PATTERN AS SHOWN TO BE USED AS JOINT FILL OR FINISH OF STEEL SHATTERING AND NO STEEL SURFACE SHALL BE FINISHED OR PAINTED.
6. THE PUBLIC CORRIDOR INDICATED IN THE DRAWINGS SHALL BE FINISHED TO APPROVED AND RECONSTRUCTION OF THE CORRIDOR SHALL BE STRICTLY IN ACCORDANCE WITH THE REGULATION. SHOWN ON THE DRAWING AND EXCLUDED AND MAINTAINED BY THE OWNER TO THE DEPT. ACTION OF THE CHIEF ADMINISTRATOR.
7. RECONSTRUCTION OF THE BUILDING OR WATER TANK OR ANY OTHER STRUCTURE SHALL BE IN ACCORDANCE WITH THE REGULATIONS AND SHALL NOT BE SHOWN BELOW THE LINE OF THE TOP OF THE FACADE.
8. THE CORRIDOR SHALL BE FINISHED TO APPROVED AND SHALL NOT BE SHOWN BELOW THE LINE OF THE TOP OF THE FACADE.
9. RECONSTRUCTION SHALL BE IN ACCORDANCE WITH THE REGULATIONS AND SHALL NOT BE SHOWN BELOW THE LINE OF THE TOP OF THE FACADE.
Sd/- CHIEF ADMINISTRATOR

Sd/- CHIEF ARCHITECT SENIOR ARCHITECT

Sd/- ARCHITECT ASSTT ARCHITECT

OFFICE OF THE CHIEF ARCHITECT & SECY. CHANDIGARH U.T.

SCALE: 4 FT. TO AN INCH DATE: 13.08


DAMANJEET KAUR DRAWN

JOB NO. DRG NO. 2289 1

ARCHITECTURAL CONTROL SHEET SHOP CUM OFFICE SECTOR 30-D CHANDIGARH

GROUND FLOOR PLAN

DEPARTMENT OF  
ARCHITECTURE, U.T.

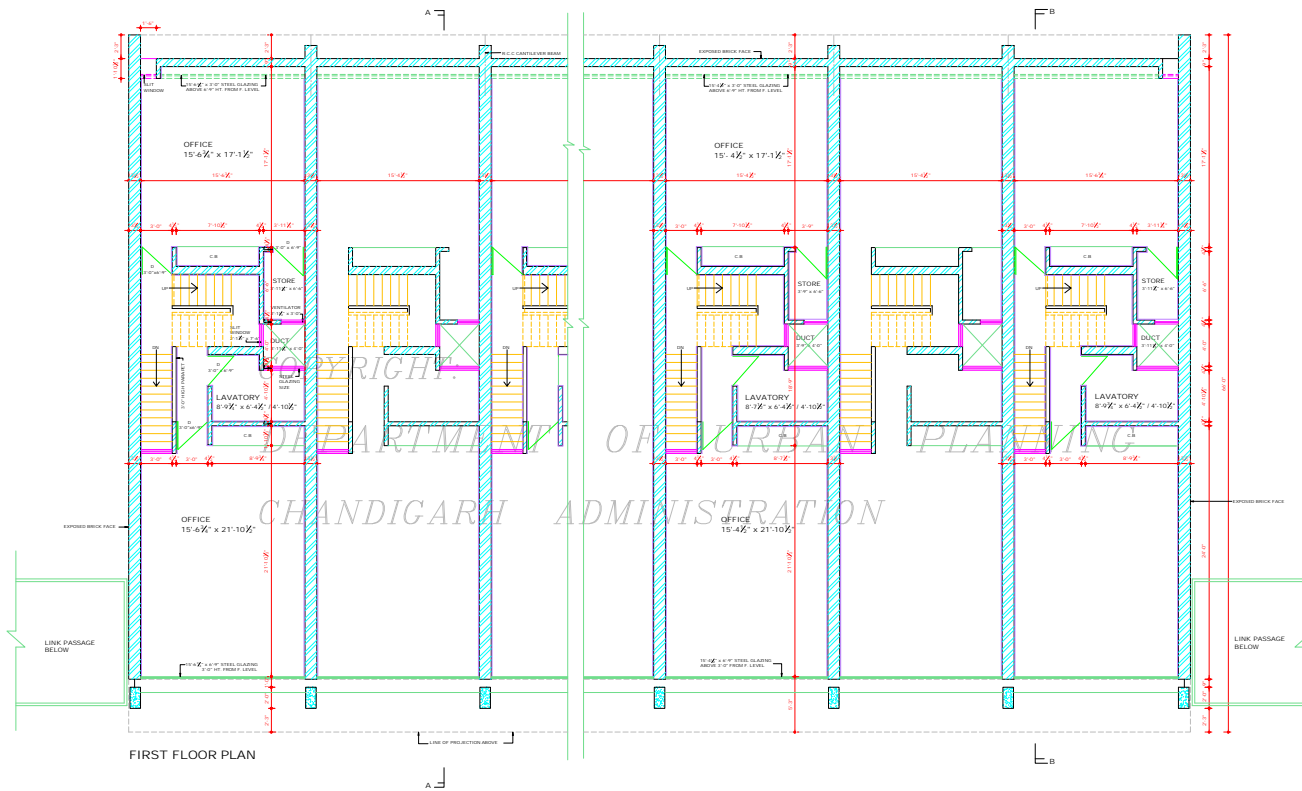

FIRST FLOOR PLAN

NOTES

- THIS DRG. IS THE PROPERTY OF THE DEPT. OF ARCHITECTURE, U.T. - CHD. FORMERLY OF THE P.W. DEPT. AND MUST NOT BE REPRODUCED OR USED IN WHOLE OR IN PART WITHOUT THE PERMISSION OF THIS DEPARTMENT IN WRITING.
- THIS DRAWING IS TO BE READ WITH DRG. NO. 1 & 3 TO 1 OF JOB NO. 2289.

NOTE:  
THIS DRAWING IS THE COMPUTERISED REPRODUCTION OF ORIGINAL DRG. NO. 2 OF JOB NO. 2289 DATED 15-10-88

CHIEF ADMINISTRATOR

SP 5.3.88	SP 7.3.88
CHIEF ARCHITECT.	SENIOR ARCHITECT

SP 2.3.88	SP 2.3.88
ARCHITECT.	ASSTT. ARCHITECT

OFFICE OF THE  
CHIEF ARCHITECT & SECY  
CHANDIGARH, U.T.


SCALE - 1/4" = 1'-0" INCH	DATE: 1.3.88
PLATA DRAWN	JOB NO. 2289
CHECKED	DRG NO. 2

ARCHITECTURAL CONTROL  
SHEETS FOR SHOP CUM  
OFFICE SECTOR 30-D  
CHANDIGARH.

FIRST FLOOR PLAN

**DISCLAIMER**  
THOUGH EVERY CARE HAS BEEN TAKEN TO PROVIDE THE CORRECT VERSION OF THE ARCHITECTURAL CONTROL ON THIS DIGITIZED (PDF) FORMAT, IN CASE OF ANY DISCREPANCY, THE MASTER COPY OR THE ARCHITECTURAL CONTROL APPLICABLE ON EACH SUCH SITE, AS AVAILABLE IN THE COMMERCIAL RECORDS OF THE OFFICE OF CHIEF ARCHITECT OR HER/HS INTERPRETATION WILL OVERRULE THE DIGITIZED FORMAT.

THIS DRG. HAS BEEN APPROVED BY THE CHIEF ADMINISTRATOR  
VISEE HER OFFICE MEMO NO. 21- 3-1071 (5)- 88/1079  
DATED CHD. U.T. 11.3.88

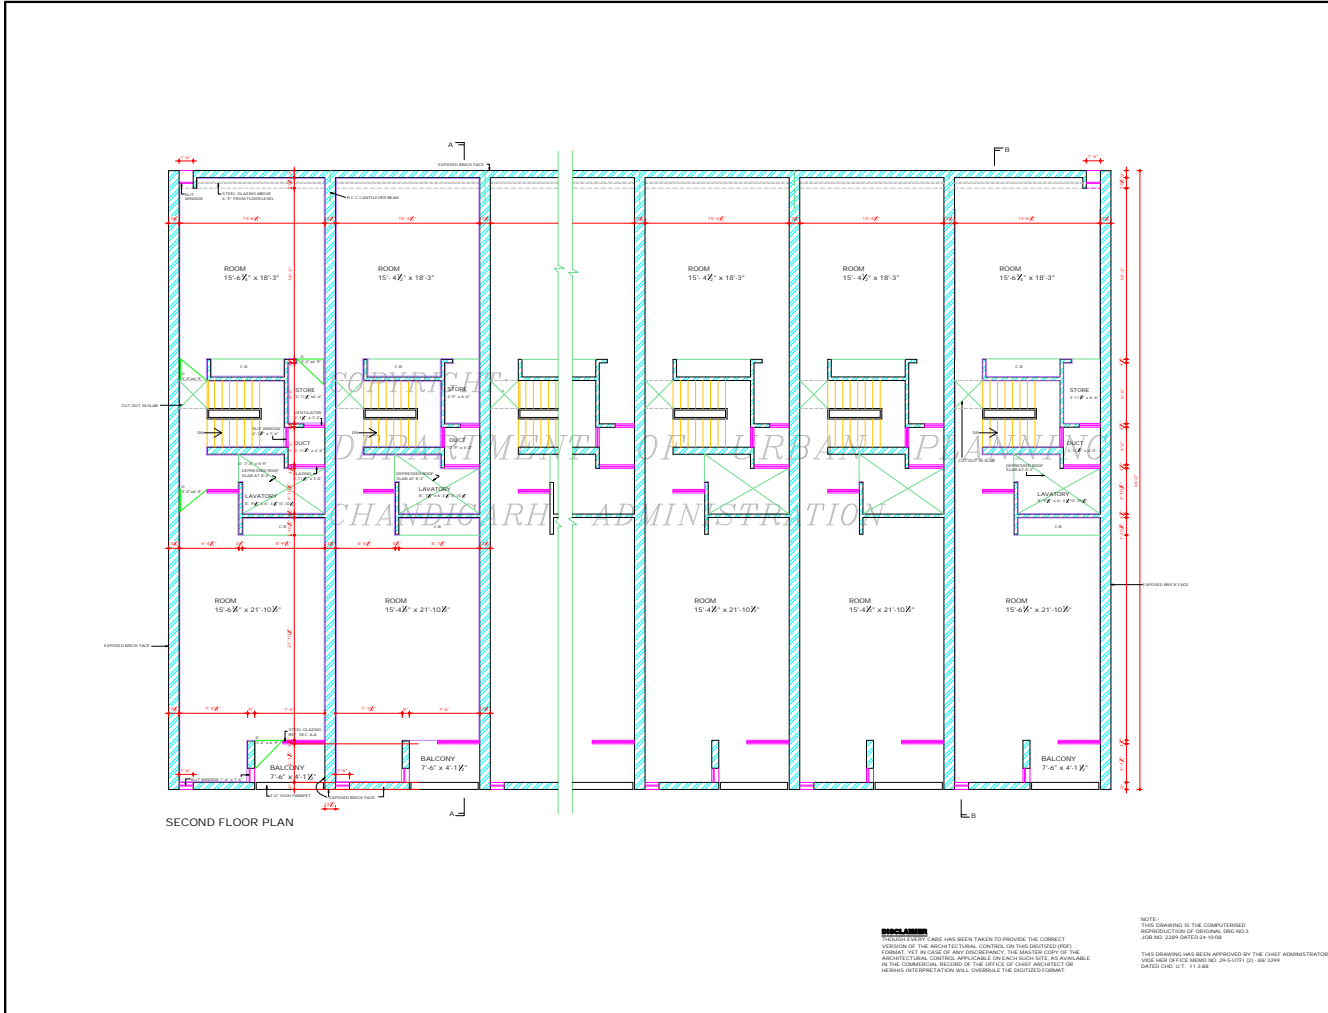

SECOND FLOOR PLAN

**DISCLAIMER**  
 EVERY EFFORT HAS BEEN TAKEN TO PROVIDE THE CORRECT VERSION OF THE ARCHITECTURAL CONTROL ON THIS DIGITIZED PDF. FORMAT. YET IN CASE OF ANY DISCREPANCY, THE MASTER COPY OF THE ARCHITECTURAL CONTROL SHOULD BE REFERRED TO. ANY LIABILITY IN THE SUBSEQUENT RELEASE OF THE OFFICE OF CHIEF ARCHITECT OR HER/ HIS INTERPRETATION WILL OVERRULE THE DIGITIZED FORMAT.

**NOTE:**  
 THIS DRAWING IS THE COMPUTERIZED REPRODUCTION OF ORIGINAL DRAWING 3 JOB NO. 2289 DATED 24.10.08  
 THIS DRAWING HAS BEEN APPROVED BY THE CHIEF ADMINISTRATOR VIA HIS OFFICE MEMO NO. PREL/ST/1/18/2009 DATED 04.01.11.3.88

DEPARTMENT OF ARCHITECTURE U.T.

NOTES

1. THIS DRG. IS THE PROPERTY OF THE DEPARTMENT OF ARCHITECTURE AND IS TO BE KEPT IN THE OFFICE. IT SHALL NOT BE REPRODUCED OR USED IN WHOLE OR IN PART WITHOUT THE PERMISSION OF THE CHIEF ARCHITECT.
2. THIS DRAWING IS TO BE READ WITH THE DRG. NO. 1, 2 & 4 TO 7 OF JOB 2289.

CHIEF ADMINISTRATOR


DR. V.P. ARORA 2.88 CHIEF ARCHITECT	DR. S.K. MIDHA 7.88 SENIOR ARCHITECT
DR. ASHWINI SARKARWAL 2.88 ARCHITECT	DR. S.S. VERDI 2.88 ASSTT. ARCHITECT

OFFICE OF THE CHIEF ARCHITECT & SECY CHANDIGARH.

SCALE - 1/8" TO A FOOT	DATE - 1.3.88
DRAWN BY KAVI 02/88	JOB NO. 2289
CHECKED	DRG NO. 3

ARCH. CONTROL SHEET FOR SHOP - CUM - OFFICES SECTOR 30-D CHANDIGARH.

SECOND FLOOR PLAN

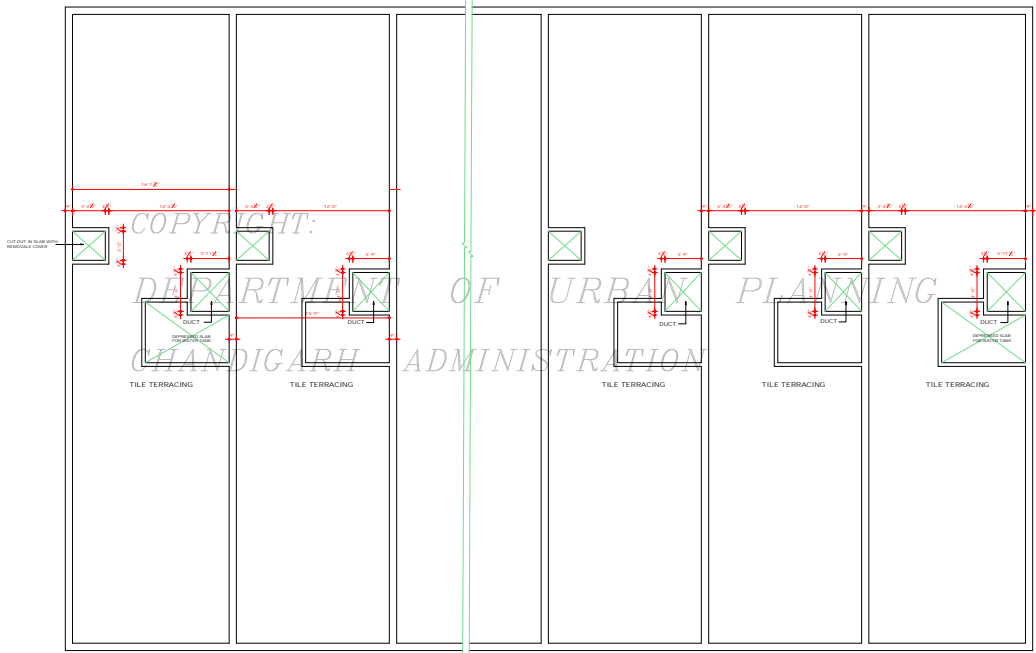

TERRACE FLOOR PLAN

**DISCLAIMER**  
 CARE HAS BEEN TAKEN TO PROVIDE THE CORRECT INFORMATION OF THE ARCHITECTURAL CONTROL ON THE DIGITIZED PDF FORMAT. IN CASE OF ANY DISCREPANCY, THE MASTER COPY OF THE ARCHITECTURAL CONTROL SHEET SHALL BE REFERRED TO AS AVAILABLE IN THE ORIGINAL RECORDS OF THE OFFICE OF CHIEF ARCHITECT. HEREBY INTERPRETATION WILL OVERRULE THE DIGITIZED FORMAT.

**NOTE:**  
 THIS DRAWING IS THE COMPUTERISED REPRODUCTION OF ORIGINAL DRG NO. 4 JOB NO. 2289 DATED 24-10-08.  
 THIS DRAWING HAS BEEN APPROVED BY THE CHIEF ADMINISTRATOR (JOB NO. 2289 OF THE DRAWING NO. 24/10/08) ON 12/09/09 DATED CHG. U.T. 11.3.08

DEPARTMENT OF ARCHITECTURE

- NOTE**
- THIS DRG. IS THE PROPERTY OF THE DEPT. OF ARCHITECTURE U.T. CHG. FORBESLY OF THE JOB NO. 2289 AND MUST BE RETURNED TO THE DEPT. OF ARCHITECTURE U.T. CHG. FORBESLY OF THE JOB NO. 2289 WITHOUT PERMISSION OF THIS DEPT. IN WRITING.
  - THIS DRG. IS TO BE READ WITH DRG. NO. 1 TO 3 & 5 TO 7 OF JOB DRG.

S. NO.	DESCRIPTION	DATE	BY
REVISIONS			

**CHIEF ADMINISTRATOR**

SR. U.P. ARCHT. K. 189	SR. S.K. MIDHA 21.08
<b>CHIEF ARCHITECT</b>	<b>SENIOR ARCHITECT</b>
SR. ASHMANI SAGHARWAL 2.189	SR. S.L. VERDI 21.08
<b>ARCHITECT</b>	<b>ASSTT. ARCHITECT</b>


OFFICE OF THE CHIEF ARCHITECT & SECY CHANDIGARH.

SCALE - 1/4" TO A FOOT DATE - 1.3.08

DRAWN	JOB NO.	DRG NO.
CHECKED	2289	4

**ARCHITECTURAL CONTROL SHEET FOR SHOP - CLIM OFFICE SECTOR 30-D CHANDIGARH**


TERRACE FLOOR PLAN

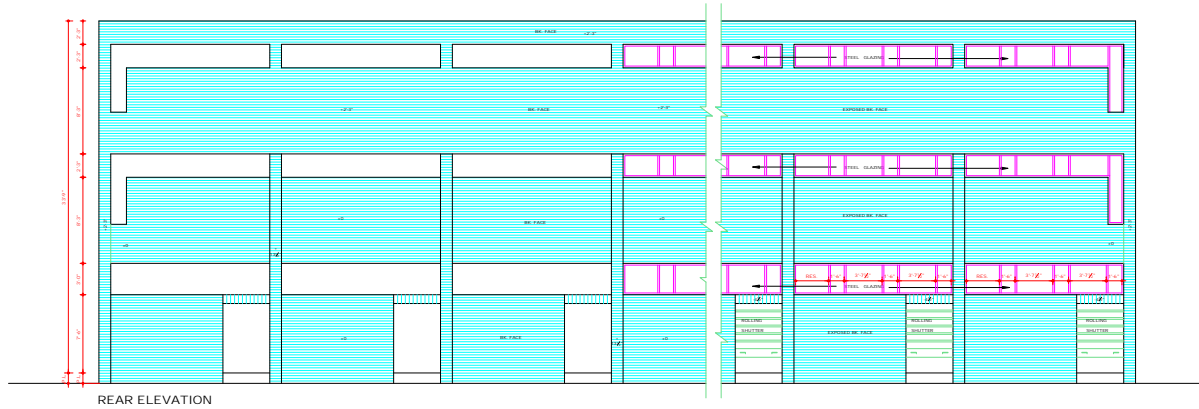

REAR ELEVATION

COPYRIGHT:

DEPARTMENT OF URBAN PLANNING

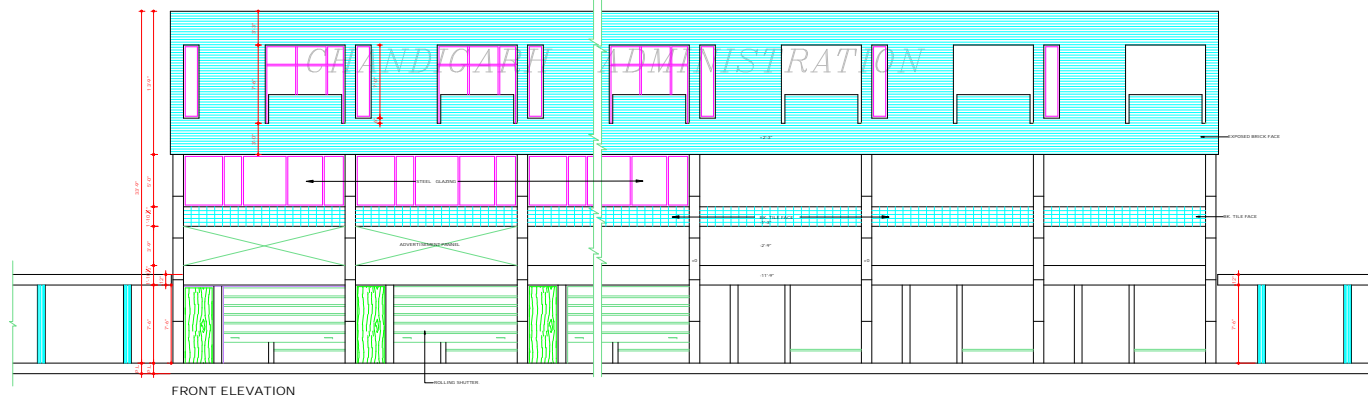

FRONT ELEVATION

**DISCLAIMER**

THE DRAWING HAS BEEN TAKEN TO PRODUCE THE CORRECT VERSION OF THE ARCHITECTURAL CONTROL ON THIS DIGITIZED (PDF) FORMAT. YET IN CASE OF ANY DISCREPANCY, THE MASTER COPY OR THE ARCHITECTURAL CONTROL APPLICABLE ON EACH SUCH SITE, AS AVAILABLE IN THE COMMISSION RECORDS OF THE OFFICE OF CHIEF ARCHITECT OR HIS/HERS INTERPRETATION WILL OVERRULE THE DIGITIZED FORMAT.

THIS DRAWING HAS BEEN APPROVED BY THE CHIEF ADMINISTRATOR  
 VHS/HS OFFICE MEMO NO. 249-1/ST/1/01/08/12/08  
 DATED CHD U.T. 11.3.08

DEPARTMENT OF  
 ARCHITECTURE U.T.

SNO. NOTES

1. THIS DRG. IS THE PROPERTY OF THE DEPT. OF ARCHITECTURE U.T. CHD. FORBIDDEN OF THE DR. GOVT. AND MUST NOT BE ALTERED, COPIED OR USED IN ANY MANNER OR IN PART THERE OF WITHOUT PERMISSION OF THE DEPT. ARCHITECT.
2. THIS DRG. IS TO BE READ WITH THE DRG. NO. 1 TO 4 & 6 & 7 OF JOB 2289.

NOTE:  
 THIS DRAWING IS THE COMPUTERISED REPRODUCTION OF ORIGINAL DRG. NO. 3 JOB NO. 2289 DATED: 24-10-08

CHIEF ADMINISTRATOR

SR: V.P. ARORA  
 23.08  
 CHIEF ARCHITECT

SR: S.K. MEENA  
 23.08  
 SENIOR ARCHITECT

SR: ASHWANI SABAHWAL  
 23.08  
 ARCHITECT

SR: S.S. VIRO  
 23.08  
 ASSTY. ARCHITECT

OFFICE OF THE  
 CHIEF ARCHITECT & SECY  
 CHANDIGARH.

SCALE - 1/2" TO A FOOT

DATE - 13.08


VIKRAM SINGH  
 DRAWN

JOB NO.  
 2289

DRG NO.  
 5


ARCHITECTURE CONTROL  
 SHEET FOR SHOP-CUM-OFFICE  
 SECTOR 30-D CHANDIGARH.

ELEVATIONS.

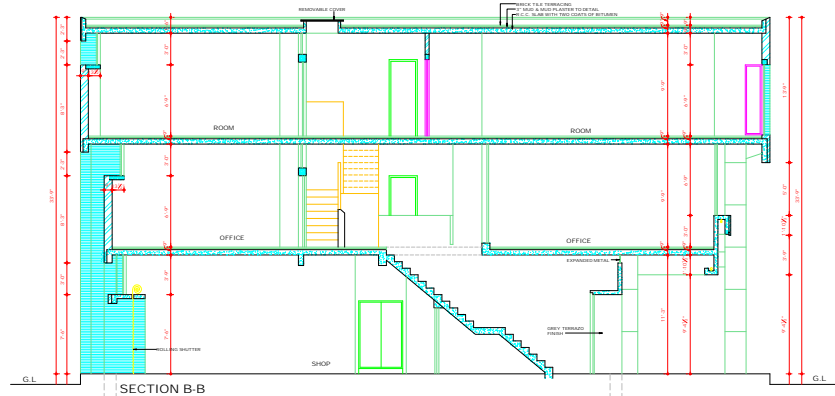

COPYRIGHT:

DEPARTMENT OF URBAN PLANNING  
CHANDIGARH ADMINISTRATION

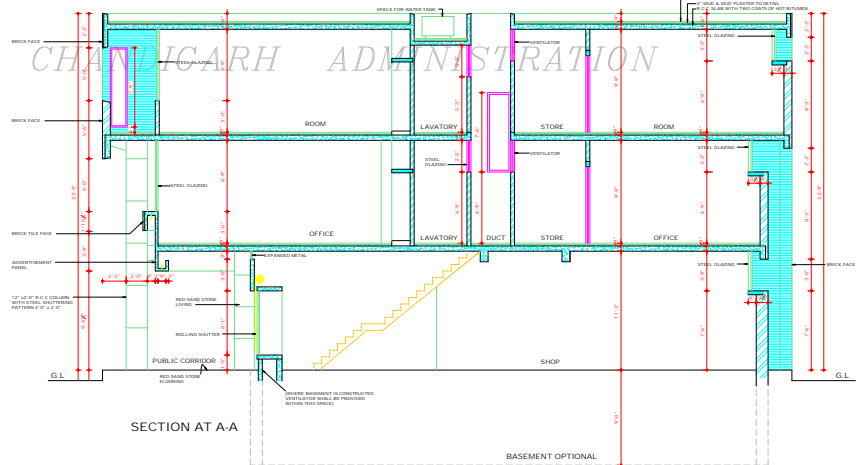

**DISCLAIMER**  
 EVERY CARE HAS BEEN TAKEN TO PROVIDE THE CORRECT VERSION OF THE ARCHITECTURAL CONTROL ON THIS DIGITIZED PDF FORMAT. YET IN CASE OF ANY DISCREPANCY, THE MASTER COPY OF THE ARCHITECTURAL CONTROL IS AVAILABLE FOR YOUR SITE. AS AVAILABLE IN THE COMMERCIAL RECORDS OF THE OFFICE OF CHIEF ARCHITECT OR HER/HS INTERPRETATION WILL OVERRULE THE DIGITIZED FORMAT.

THIS DRAWING HAS BEEN APPROVED BY THE CHIEF ADMINISTRATOR VIDE HER OFFICE MEMO NO. 285-UT/1 (2) - 88 3299 DATED 08/11/2018

DEPARTMENT OF ARCHITECTURE , U.T.

S.NO. NOTES

1. THIS DRG. IS THE PROPERTY OF THE DEPTT. OF ARCHITECTURE, CHD. U.T. (FORMERLY OF THE P.B. GOVT.) AND MUST NOT BE ALTERED, COPIED OR USED IN WHOLE OR IN PART WITHOUT THE PERMISSION OF THIS DEPTT. IN WRITING.
2. THIS DRG. IS TO BE READ WITH THE DRG. NO. 1 TO 5 & 7 OF JOB NO. 2289.

NOTE: THIS DRAWING IS THE COMPUTERISED REPRODUCTION OF ORIGINAL DRG. NO. 6 (JOB NO. 2289) DATED 11/12/88.


CHIEF ADMINISTRATOR	
SR: 5.3.88	SR: 7.3.88
CHIEF ARCHITECT	SENIOR ARCHITECT
SR: 2.3.88	SR: 2.3.88
ARCHITECT	ASSTT. ARCHITECT

OFFICE OF THE CHIEF ARCHITECT & SECY. CHANDIGARH, U.T.


SCALE - 4 FT. TO AN INCH	DATE - 1
PLATA	
DRAWN	JOB NO. 2289
CHECKED	DRG NO. 6

ARCHITECTURAL CONTROL SHEET FOR SHOP CUM OFFICES SECTOR 30-D

SECTIONS.

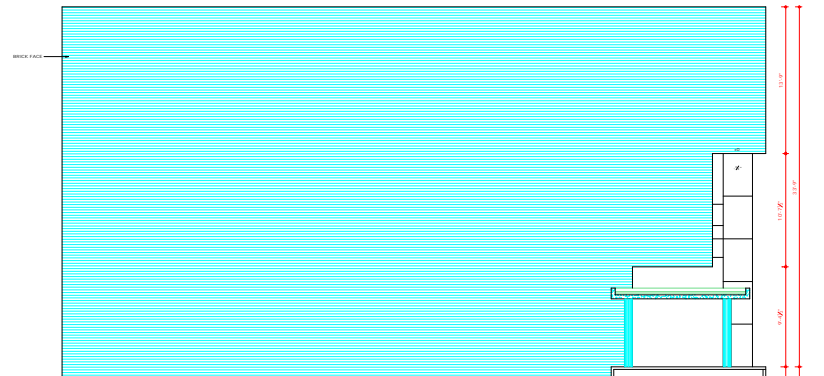

LEFT SIDE ELEVATION (SECTIONAL)

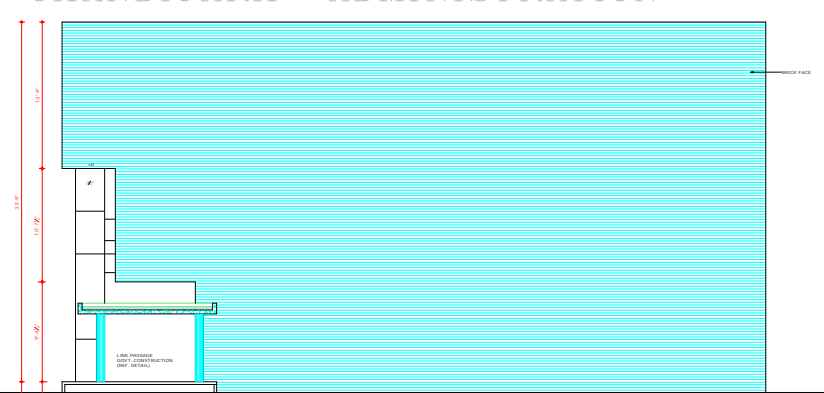

RIGHT SIDE ELEVATION (SECTIONAL)

*COPYRIGHT*

DEPARTMENT OF URBAN PLANNING  
CHANDIGARH ADMINISTRATION

**DISCLAIMER**  
 THE DRAWING HAS BEEN APPROVED BY THE CHIEF ADMINISTRATOR  
 VICE-CHIEF OFFICE MEMO NO. 294/UTTE/GI. - 88/2019  
 DATED CHD U.T. 11.3.88

THIS DRAWING IS THE COMPUTERISED  
 REPRODUCTION OF ORIGINAL DRG NO. 7  
 JOB NO. 2289 DATED: 24.10.88

DEPARTMENT OF  
ARCHITECTURE U.T.

S.NO. NOTES

1. THIS DRG. IS THE PROPERTY OF THE DEPTT. OF ARCHITECTURE U.T. CHD. FORBESLY OF THE GOVT. AND MUST NOT BE ALTERED, COPIED OR USED IN WHOLE OR IN PART THESE OF WITHOUT PERMISSION OF THE DEPTT. IN WRITING.
2. THIS DRG. IS TO BE READ WITH DRG. NO. 1 TO 6 OF JOB 2289.

S.NO.	DESCRIPTION	SIGN.	DATE
-------	-------------	-------	------

REVISIONS

CHIEF ADMINISTRATOR

SE: V.P. ARORA 23.88 SE: S.K. MIDHA 7.3.88

CHIEF ARCHITECT SENIOR ARCHITECT

SE: ADARSHI SARKARWAL 23.88 SE: S.S. VIDHI 23.88

ARCHITECT ASSTT. ARCHITECT

OFFICE OF THE  
CHIEF ARCHITECT & SECY  
CHANDIGARH

SCALE: 1/4" = 1'-0" DATE: 13.88

SE: VIKRAM SINGH	JOB NO. 2289	DRG NO. 7
CHECKED		

ARCHITECTURAL CONTROL  
SHEET FOR SHOP-CUM  
OFFICE SECTOR 30-D  
CHANDIGARH

SIDE ELEVATIONS